




# Town of South Palm Beach New Town Hall




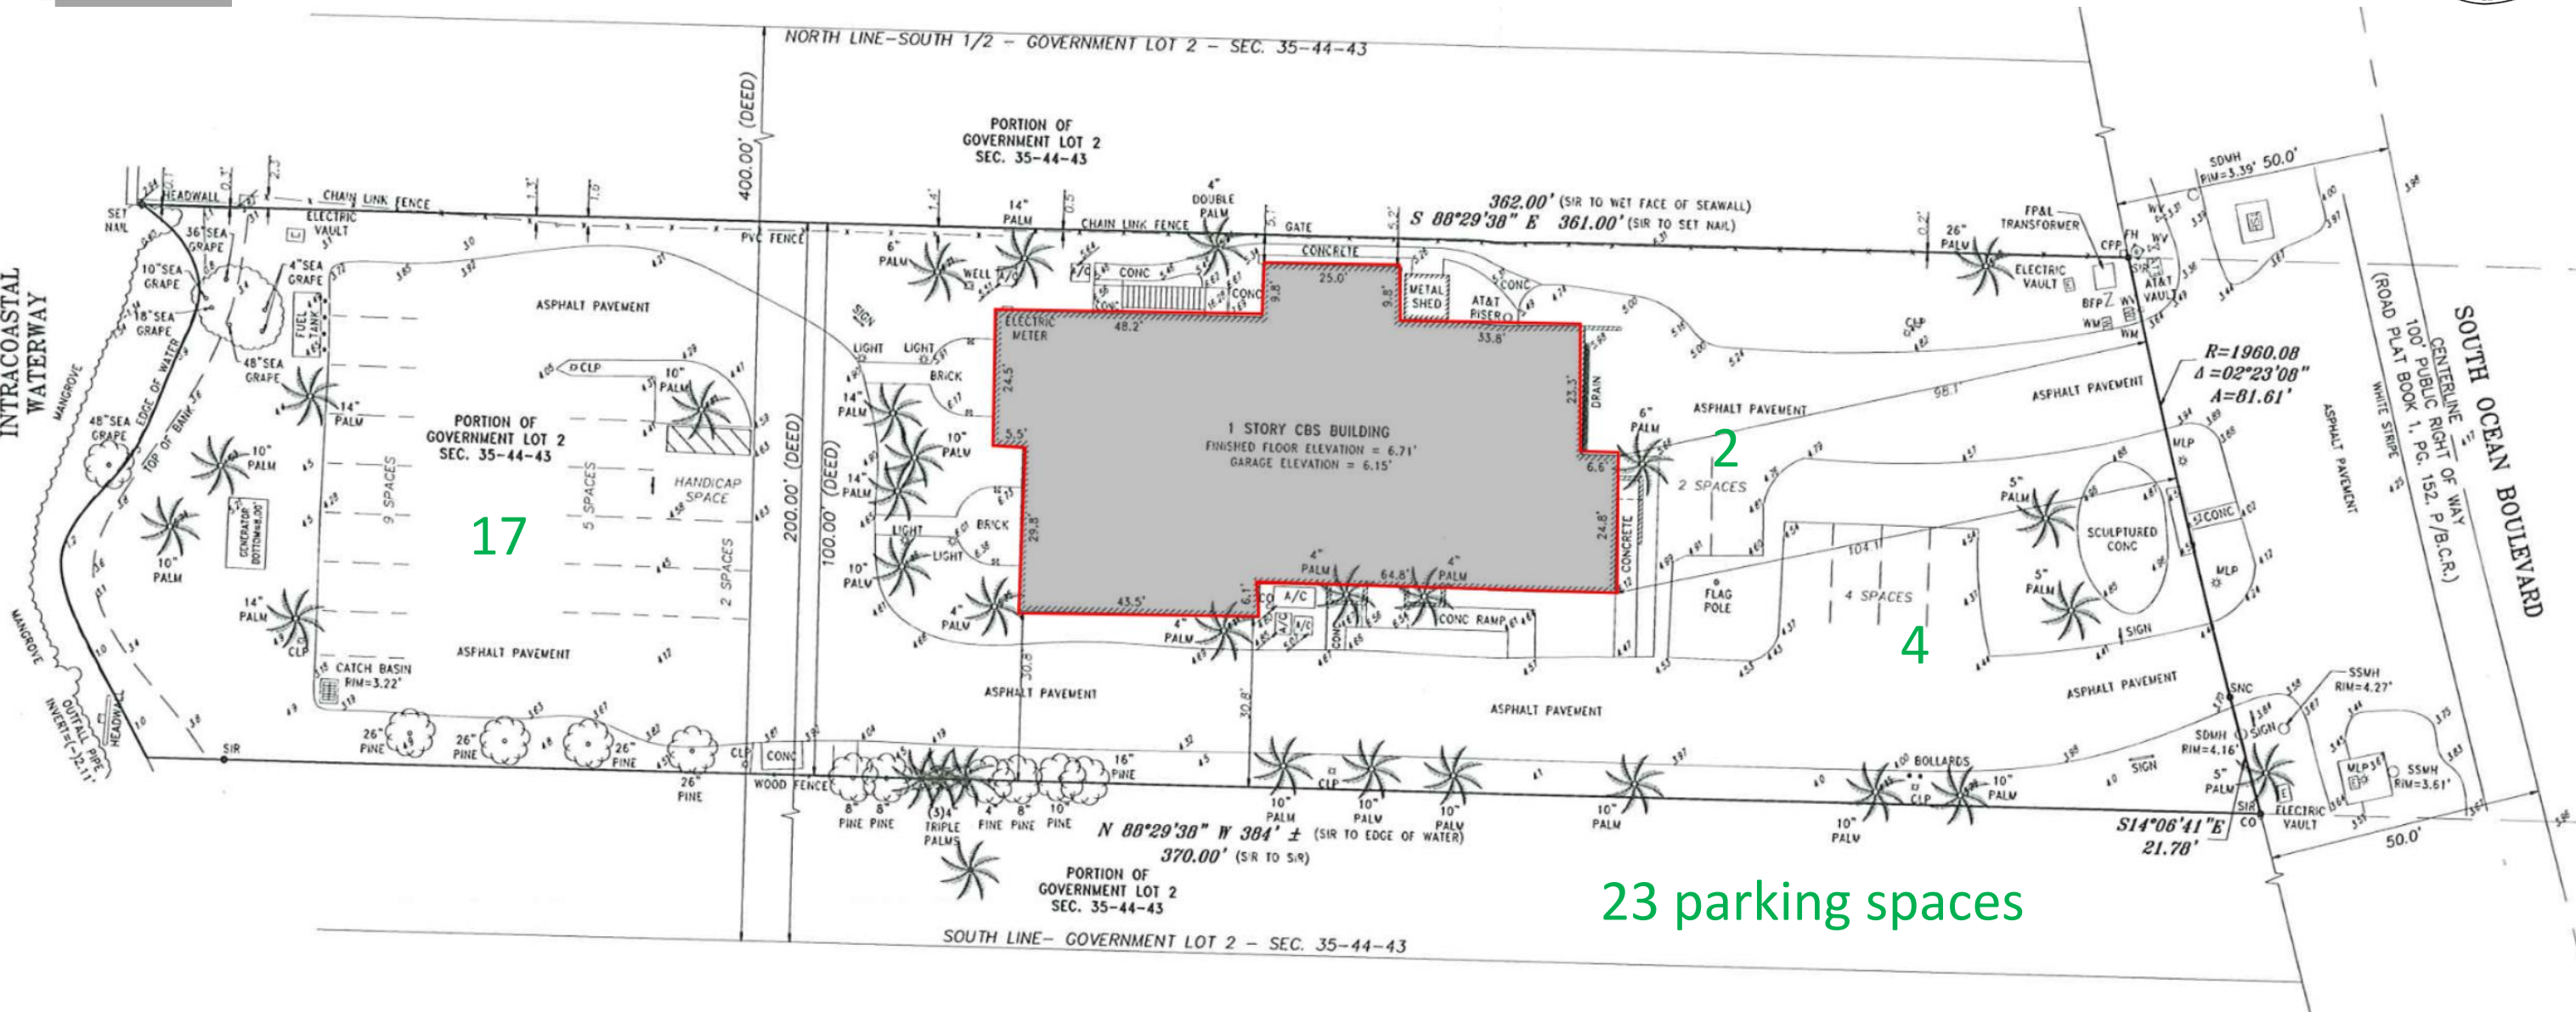





# Proposed Site Layout – 3 Stories

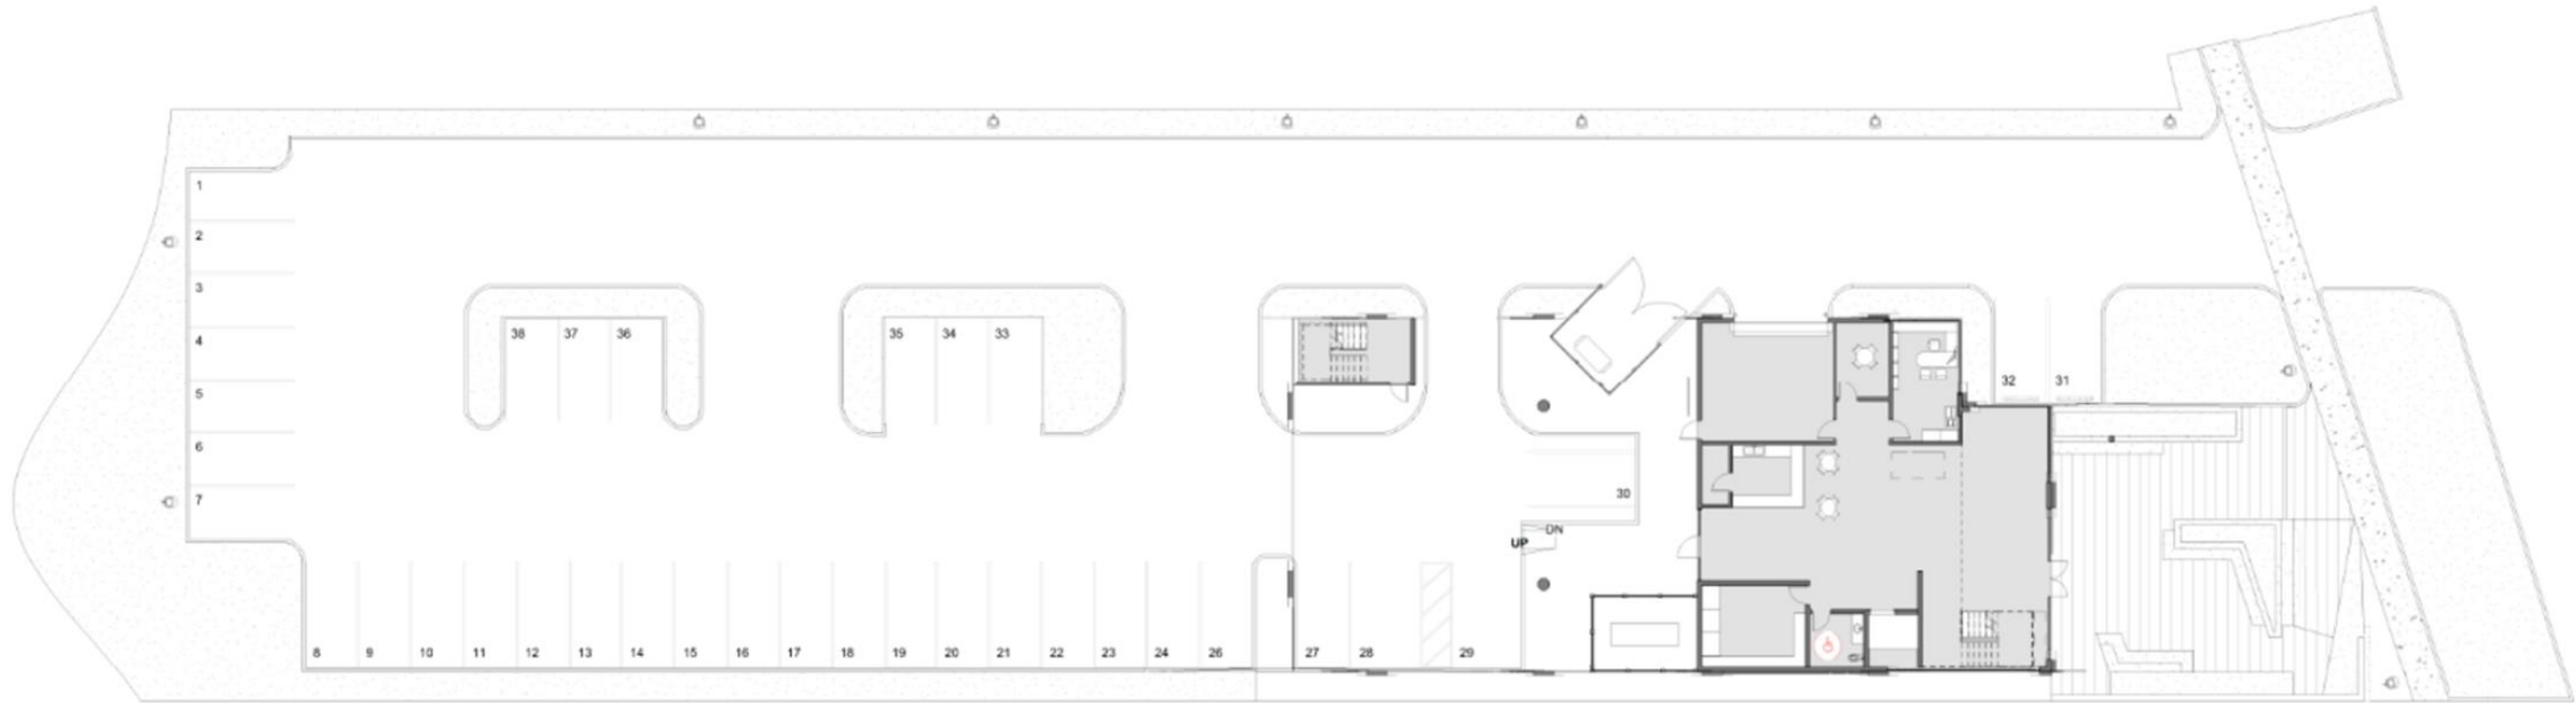

37 parking spaces

 SITE PLAN - PROPOSED  
SCALE: 1/16" = 1'-0"










# First Floor

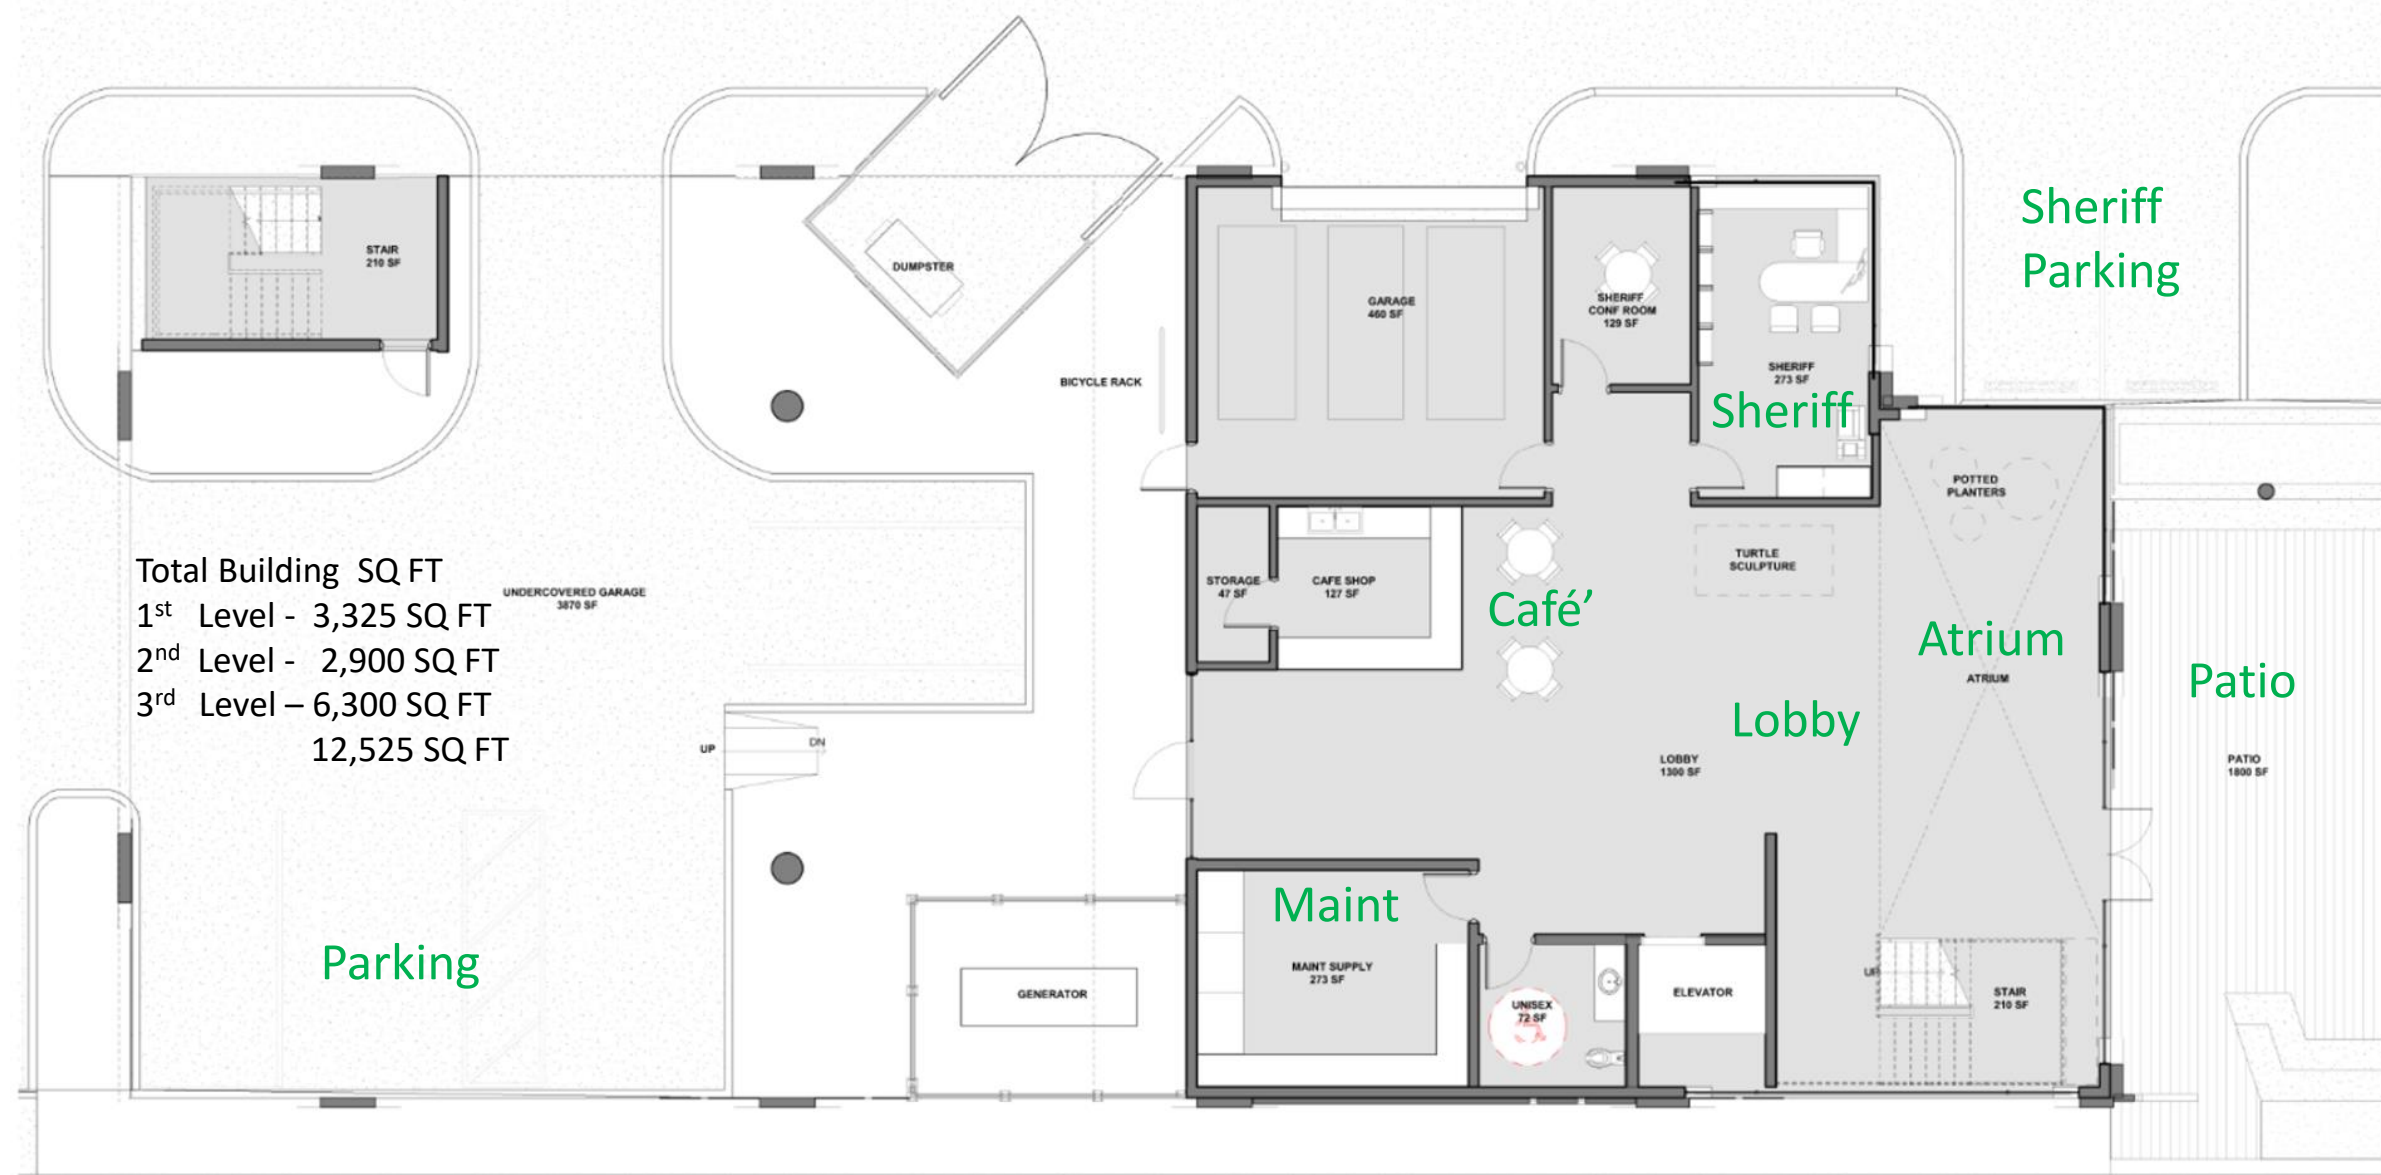


OVERALL PROPOSED FLOOR PLAN- 1ST LEVEL.- 3,325 SQ FT  
SCALE: 3/16" = 1'-0"





# Second Floor

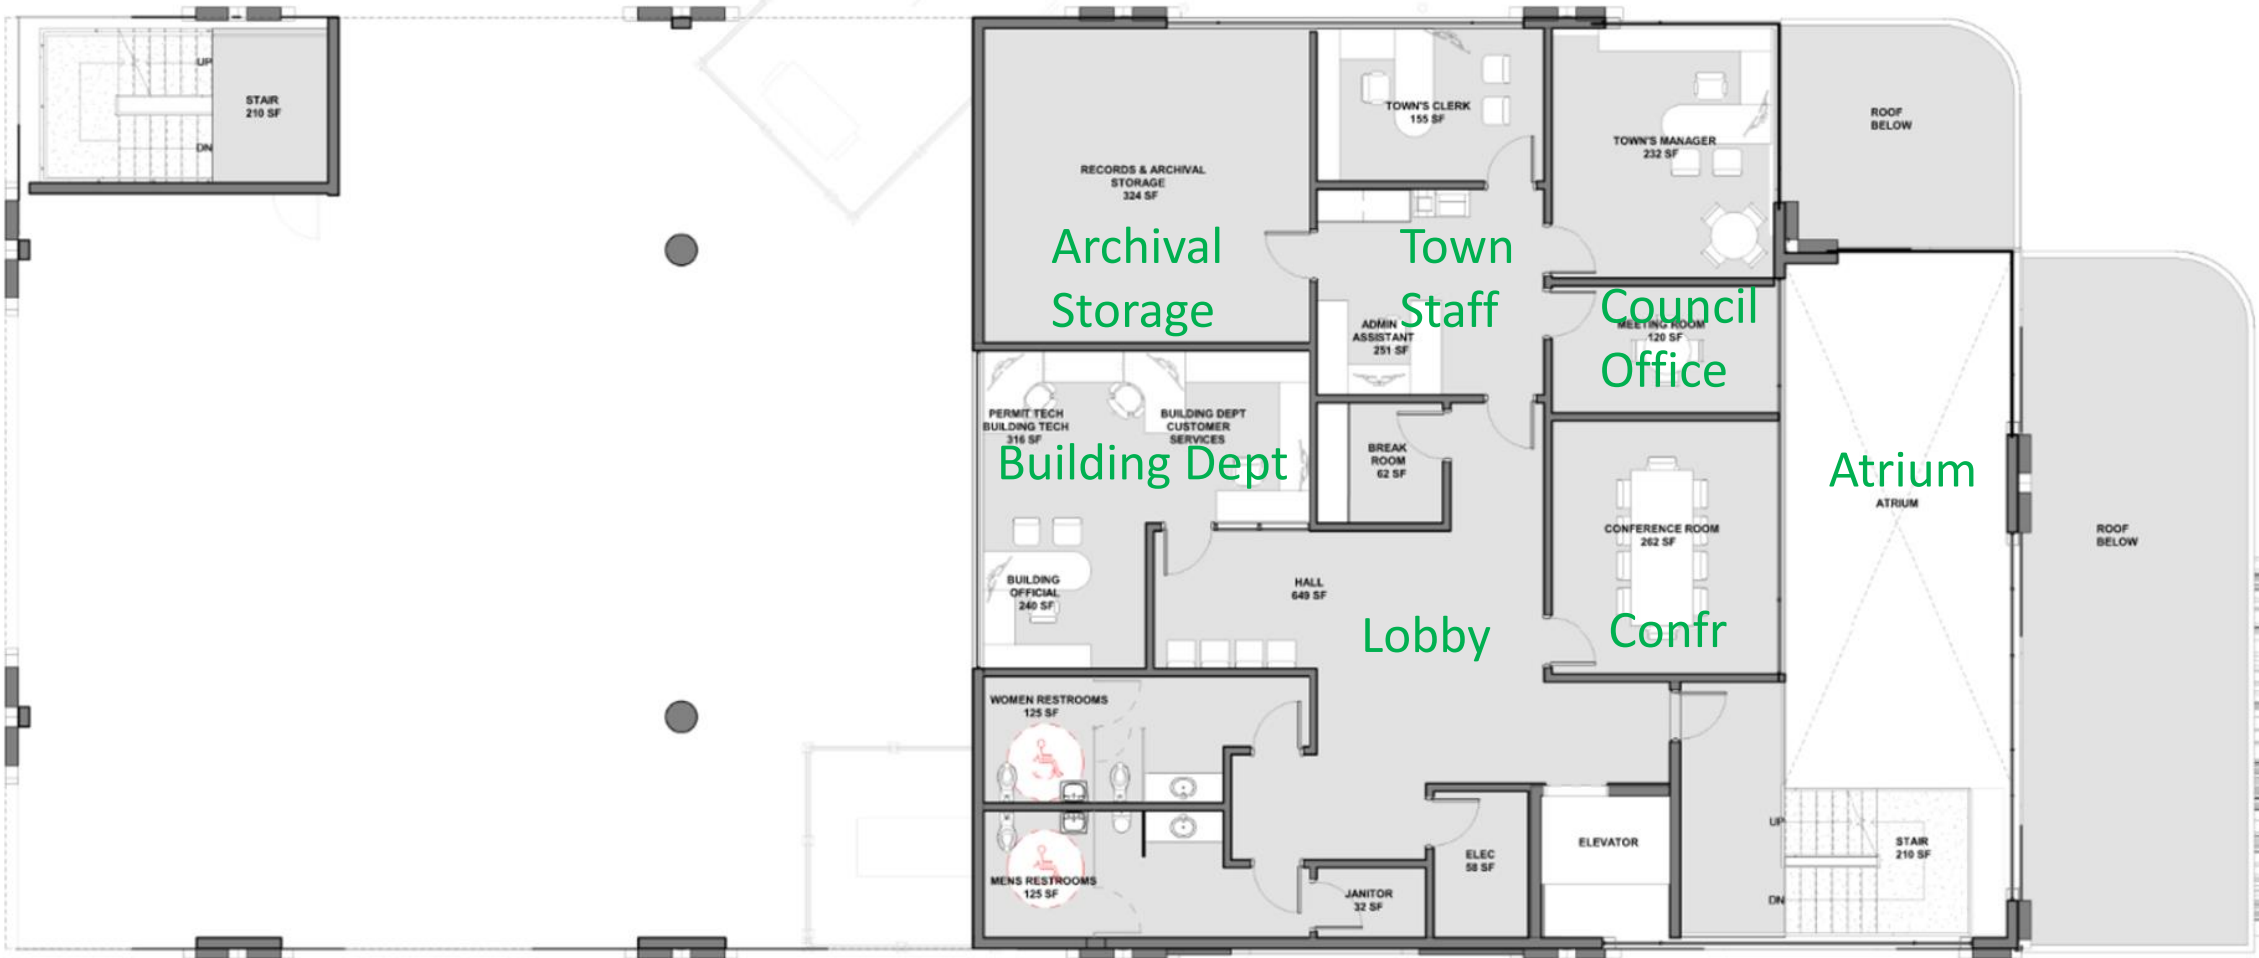


OVERALL PROPOSED FLOOR PLAN - 2ND LEVEL - 2,900 SQ FT  
SCALE: 3/16" = 1'-0"





# Third Floor

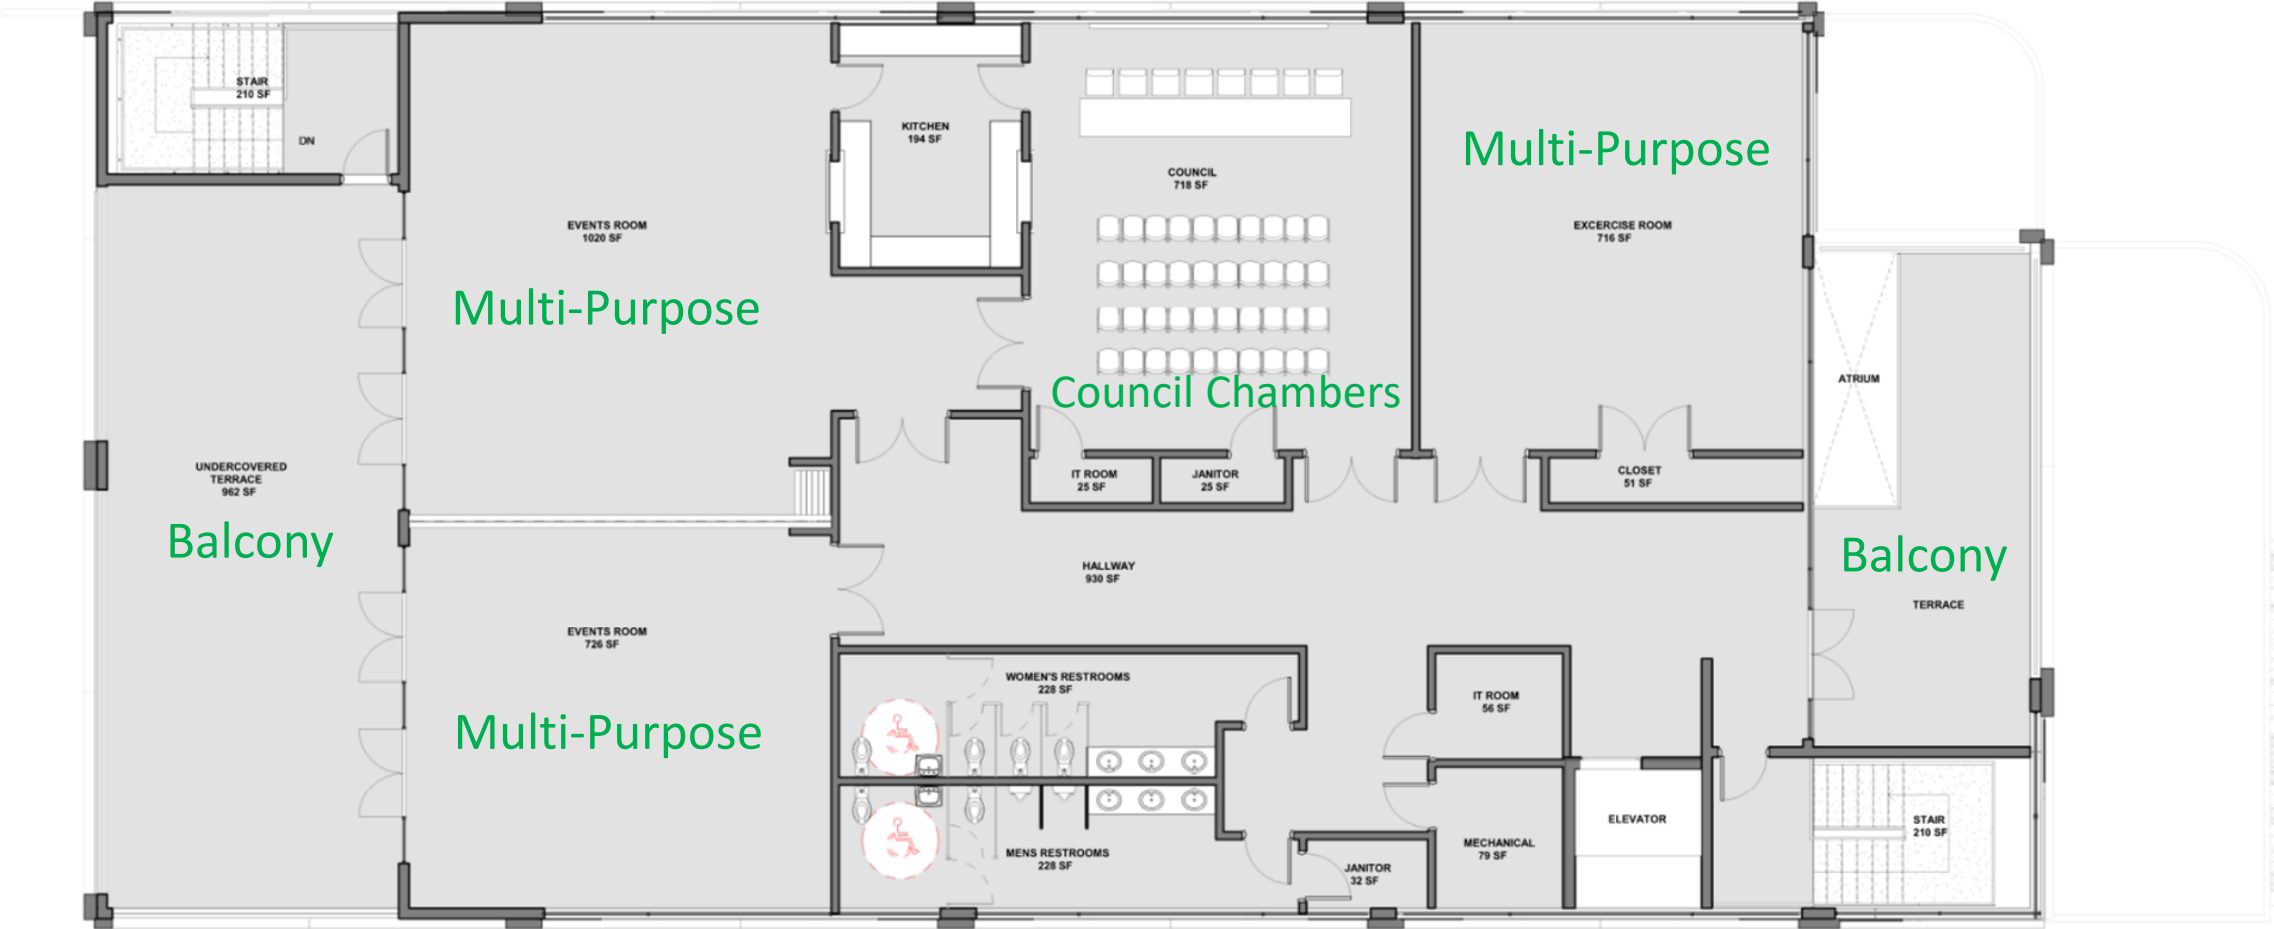

OVERALL PROPOSED FLOOR PLAN - 3RD LEVEL - 6,300 SQ FT  
SCALE: 3/16" = 1'-0"


























# Proposed Site Layout – 2 Stories

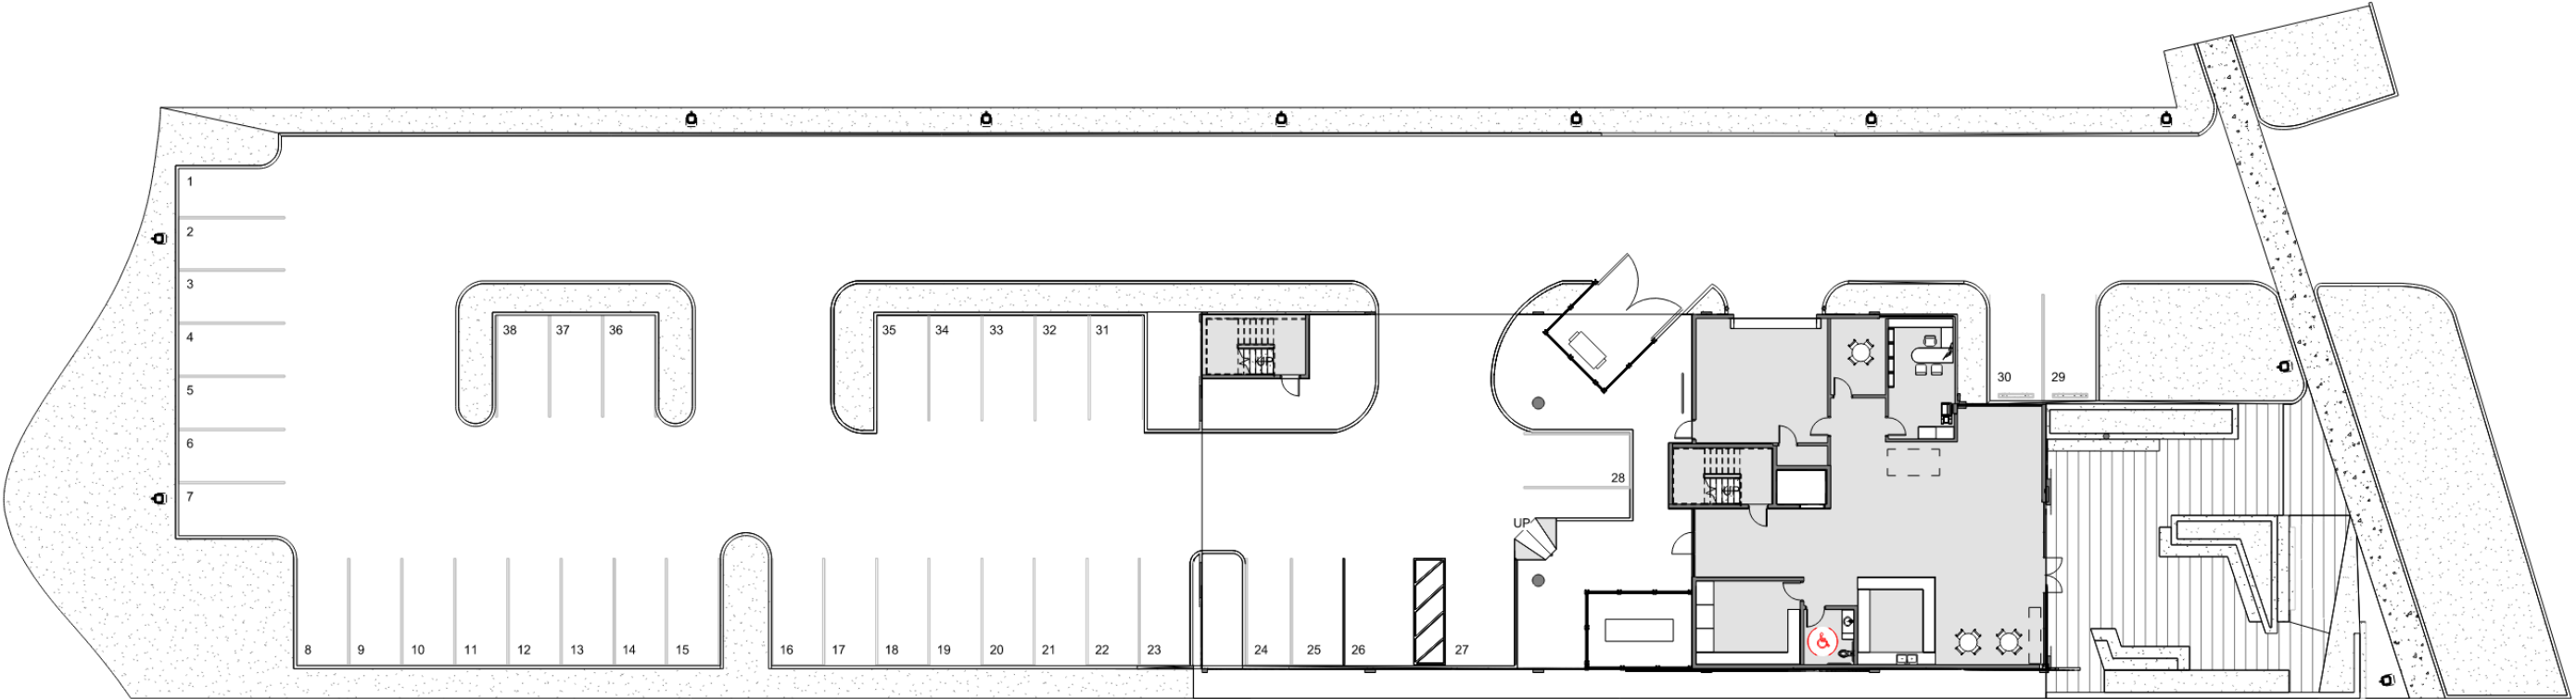

38 parking spaces


 SITE PLAN - PROPOSED - 2-STORY OPTION  
SCALE: 1/16" = 1'-0"








# First Floor

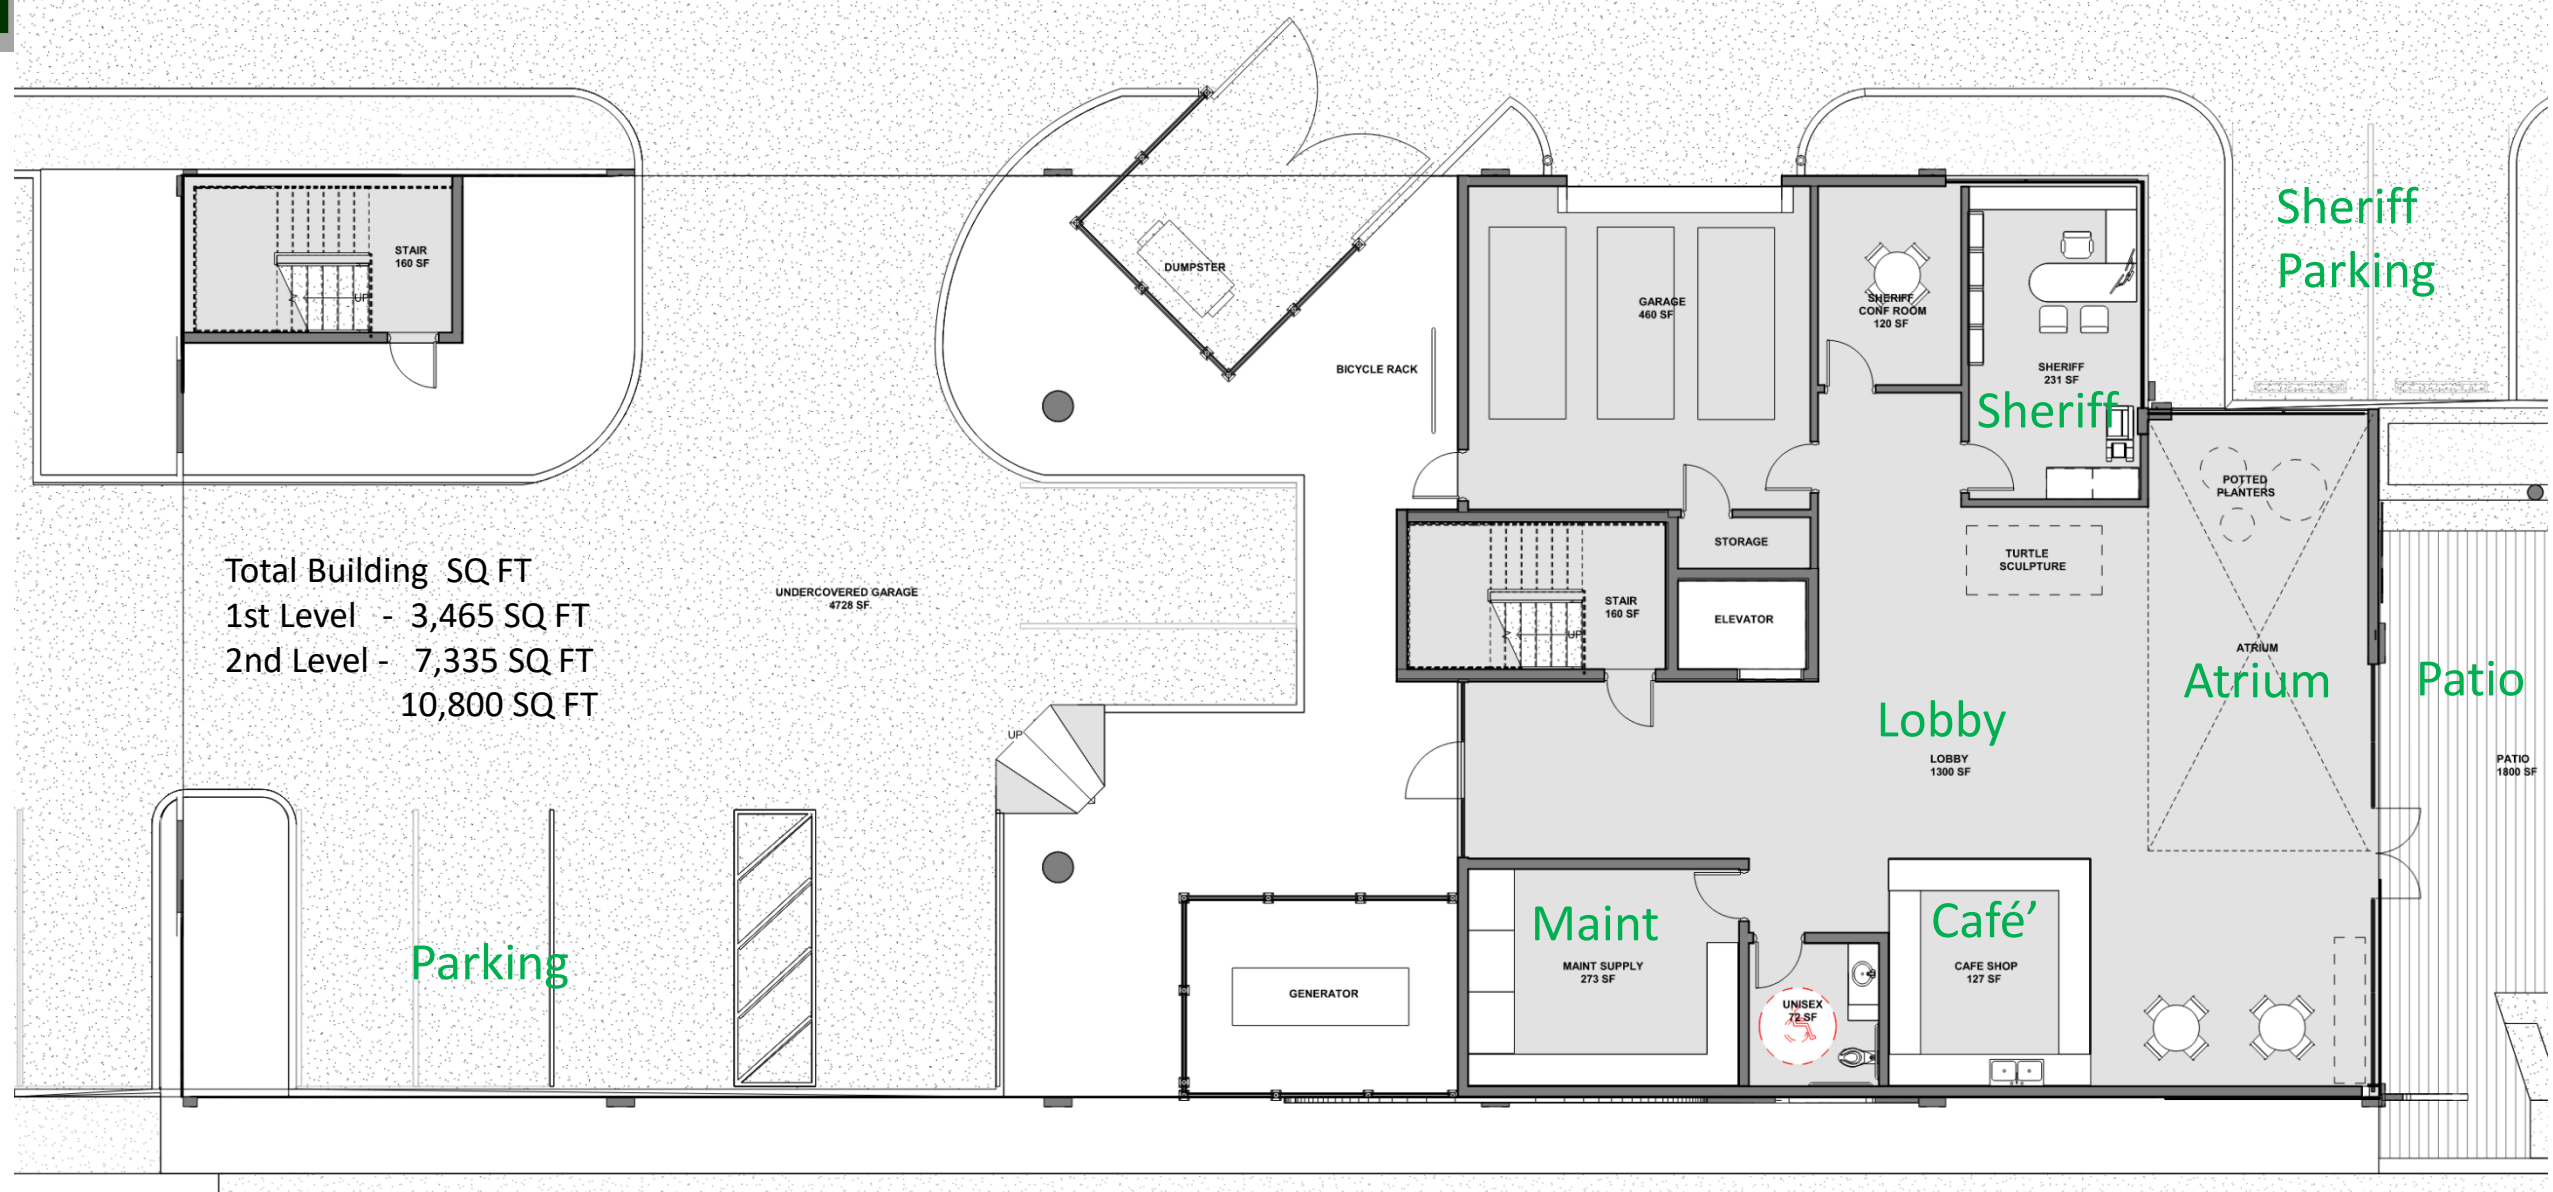

OVERALL PROPOSED FLOOR PLAN - 2-STORY OPTION - 1ST LEVEL - 3,465 SQ FT  
SCALE: 3/16" = 1'-0"



# Second Floor

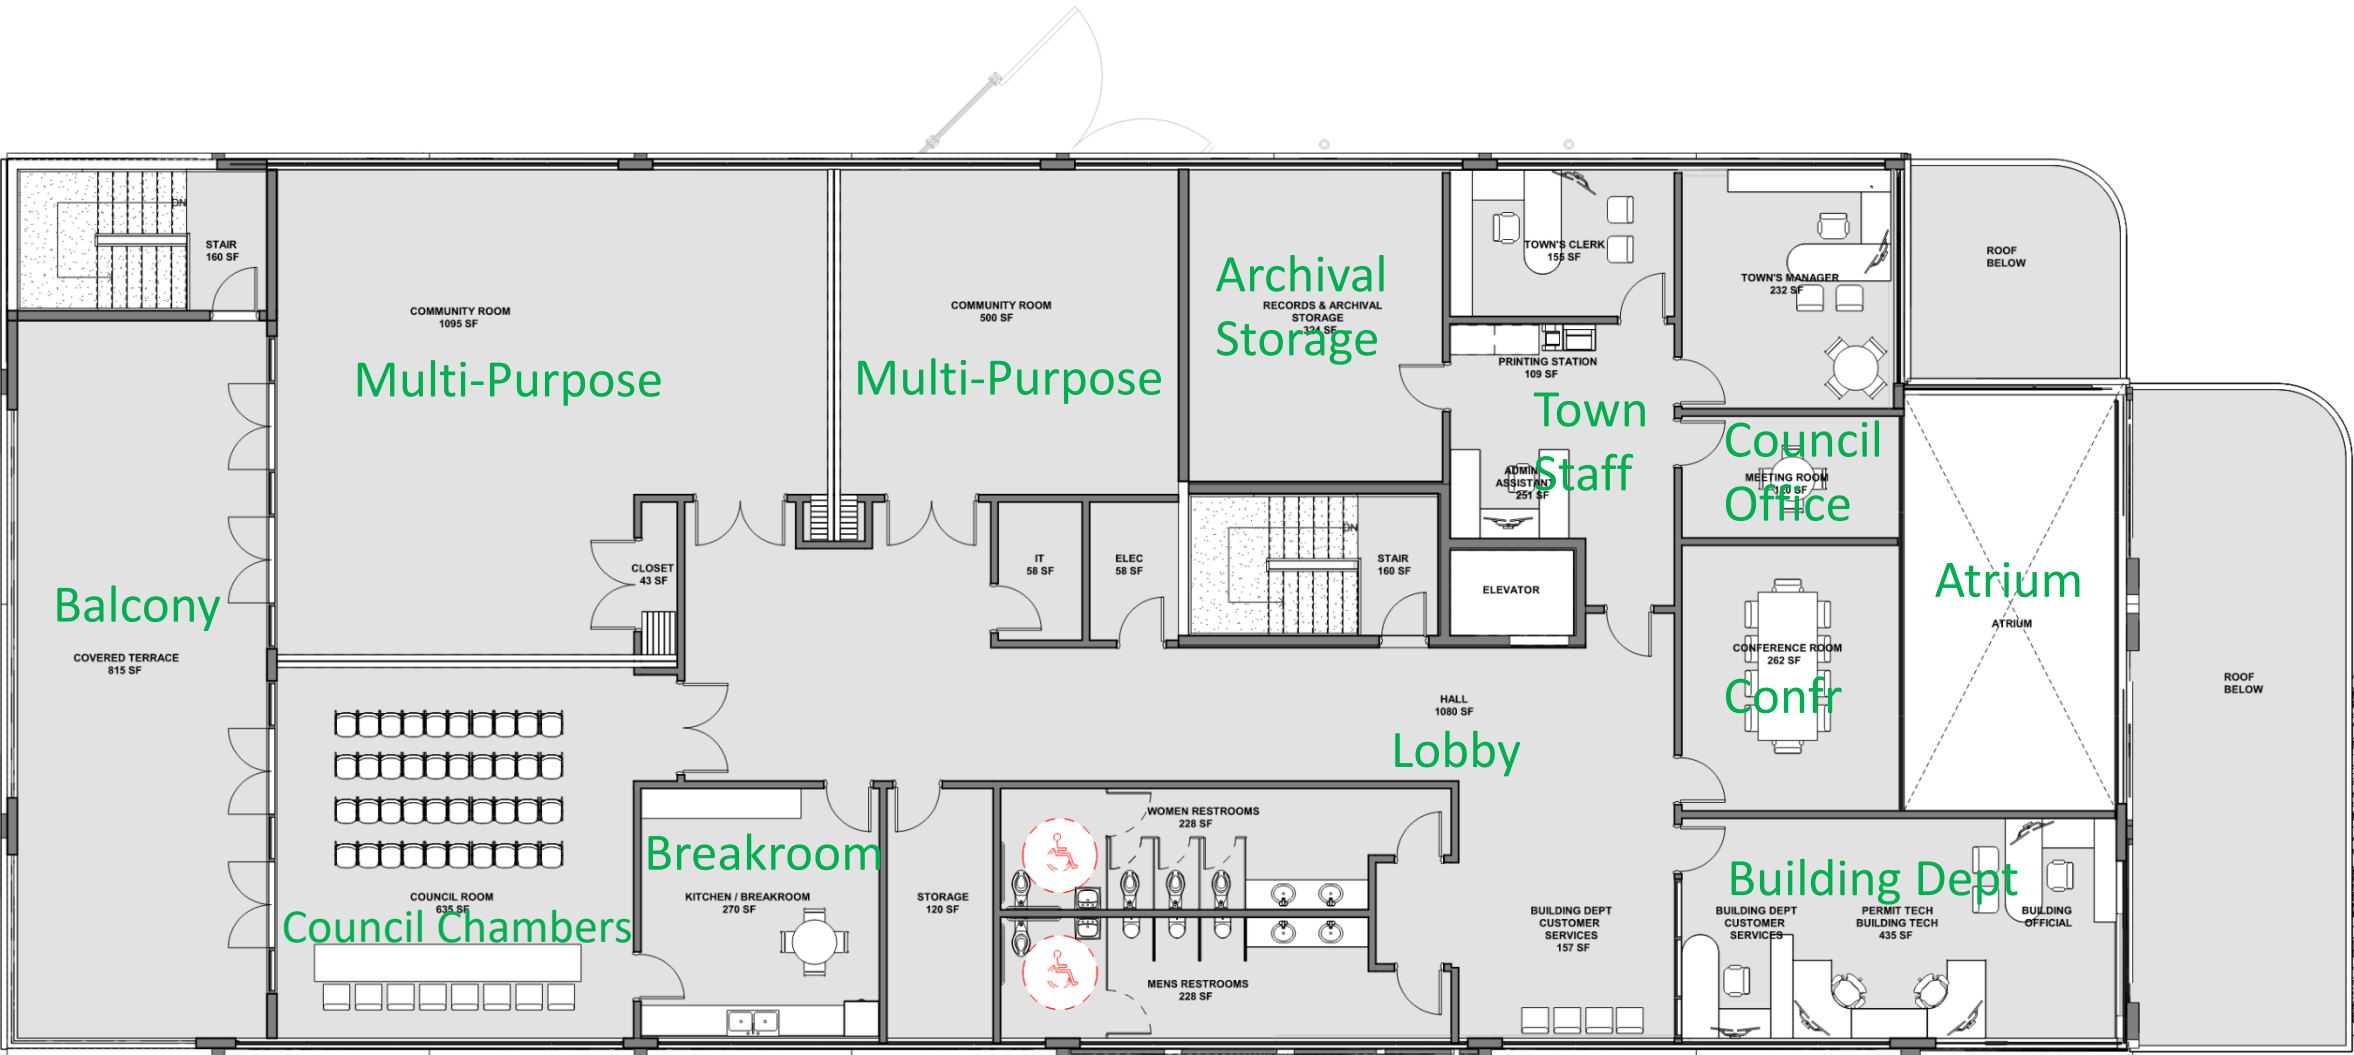

OVERALL PROPOSED FLOOR PLAN - 2-STORY OPTION - 2ND LEVEL - 7,335 SQ FT  
SCALE: 3/16" = 1'-0"

























3 Stories



2 Stories





GPZ