
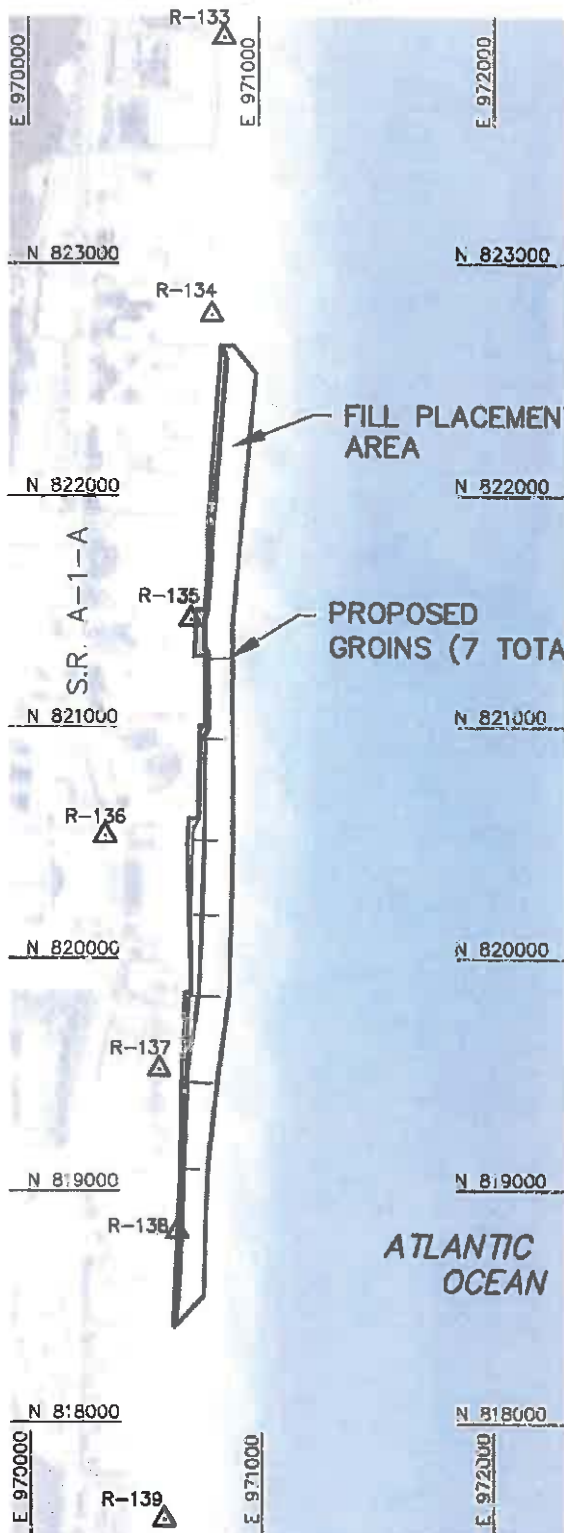



# SOUTHERN PALM BEACH ISLAND COMPREHENSIVE SHORELINE STABILIZATION PROJECT PALM BEACH COUNTY, FLORIDA

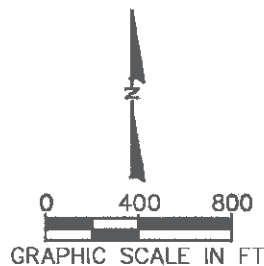

PROJECT AREA

### INDEX TO SHEETS

NO.	TITLE
1	COVER SHEET
2-5	PLAN VIEWS
6-9	CROSS SECTIONS
10	GROIN AND FILL TEMPLATE TYPICAL

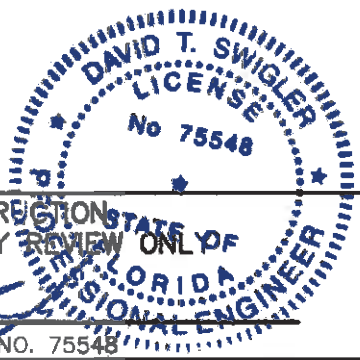

NOT FOR CONSTRUCTION  
FOR REGULATORY REVIEW ONLY

DAVID SWIGLER P.E. NO. 75548

*6/12/2015*  
DATE

#### REVISIONS

DATE	BY	DESCRIPTION
5/29/15	HN	DUNE FEATURE ADDED

SOUTHERN PALM BEACH ISLAND  
COMPREHENSIVE SHORELINE STABILIZATION PROJECT  
COVER SHEET

**CS&I Coastal Planning & Engineering, Inc.**  
 P.L. 0801394-002  
 No. 081724116  
 C.O. A.A. 8281  
 www.CS&I.com  
 2481 N.W. BOCA RATON BOULEVARD  
 BOCA RATON, FLORIDA 33431

DATE:  
8/21/14

BY:  
HN  
COMM NO.:  
152622  
SHEET:  
1